


**PLANO SITIO UT2** ESC. 1:400

0 2.0 4.0 8.0 16.0

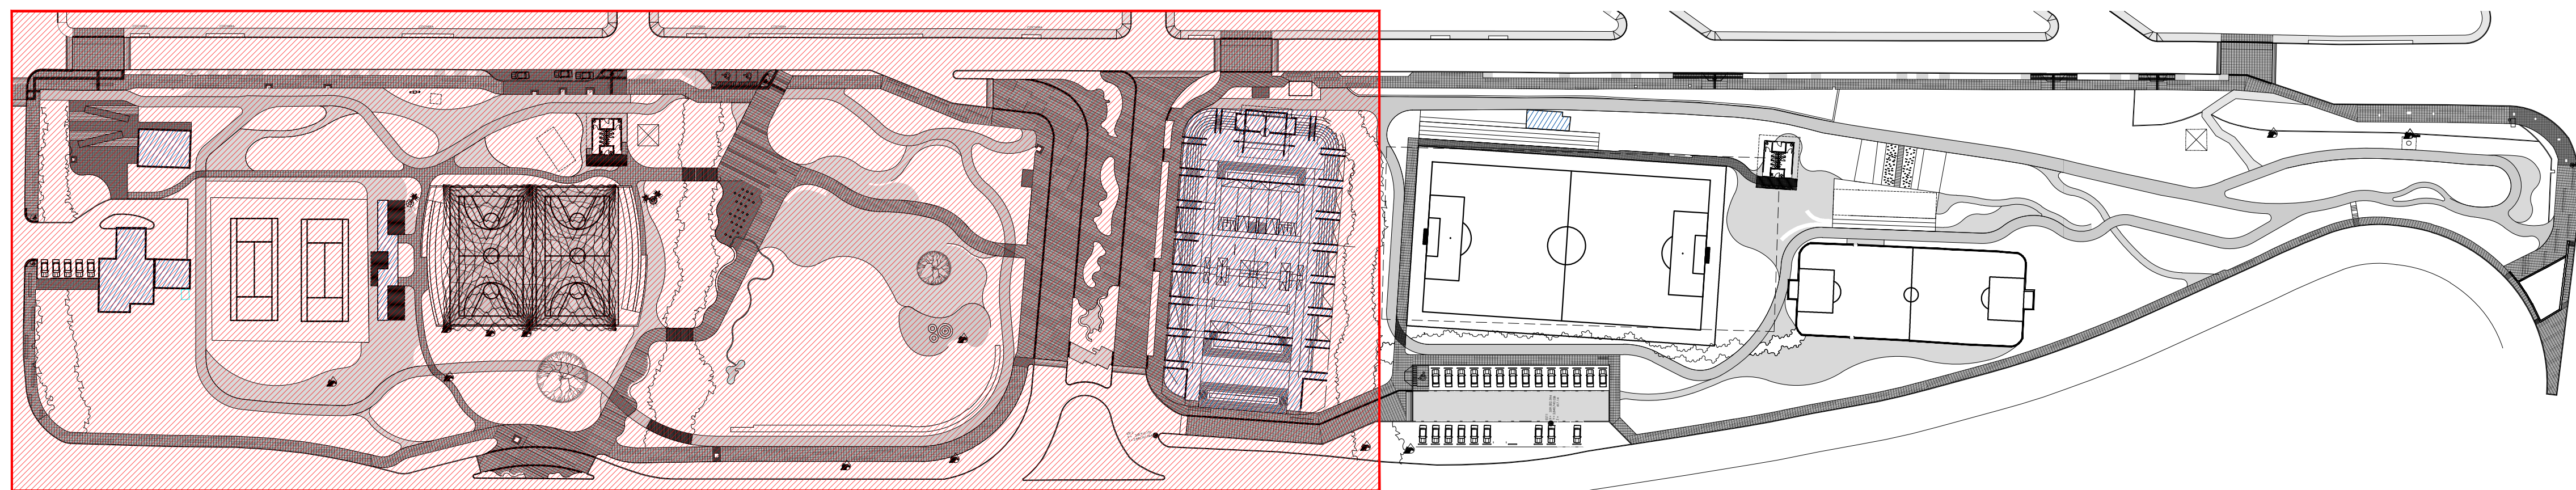

**PLANO LLAVE FASE 1** ESC. 1:1000

0 5.0 10.0 20.0 40.0