


--- Red de distribución CPVC 1"  
--- Red de distribución CPVC 3/4"

**PLANO SITIO - UT1**  
**ESC. 1:400**  
 0 2.0 4.0 8.0 16.0

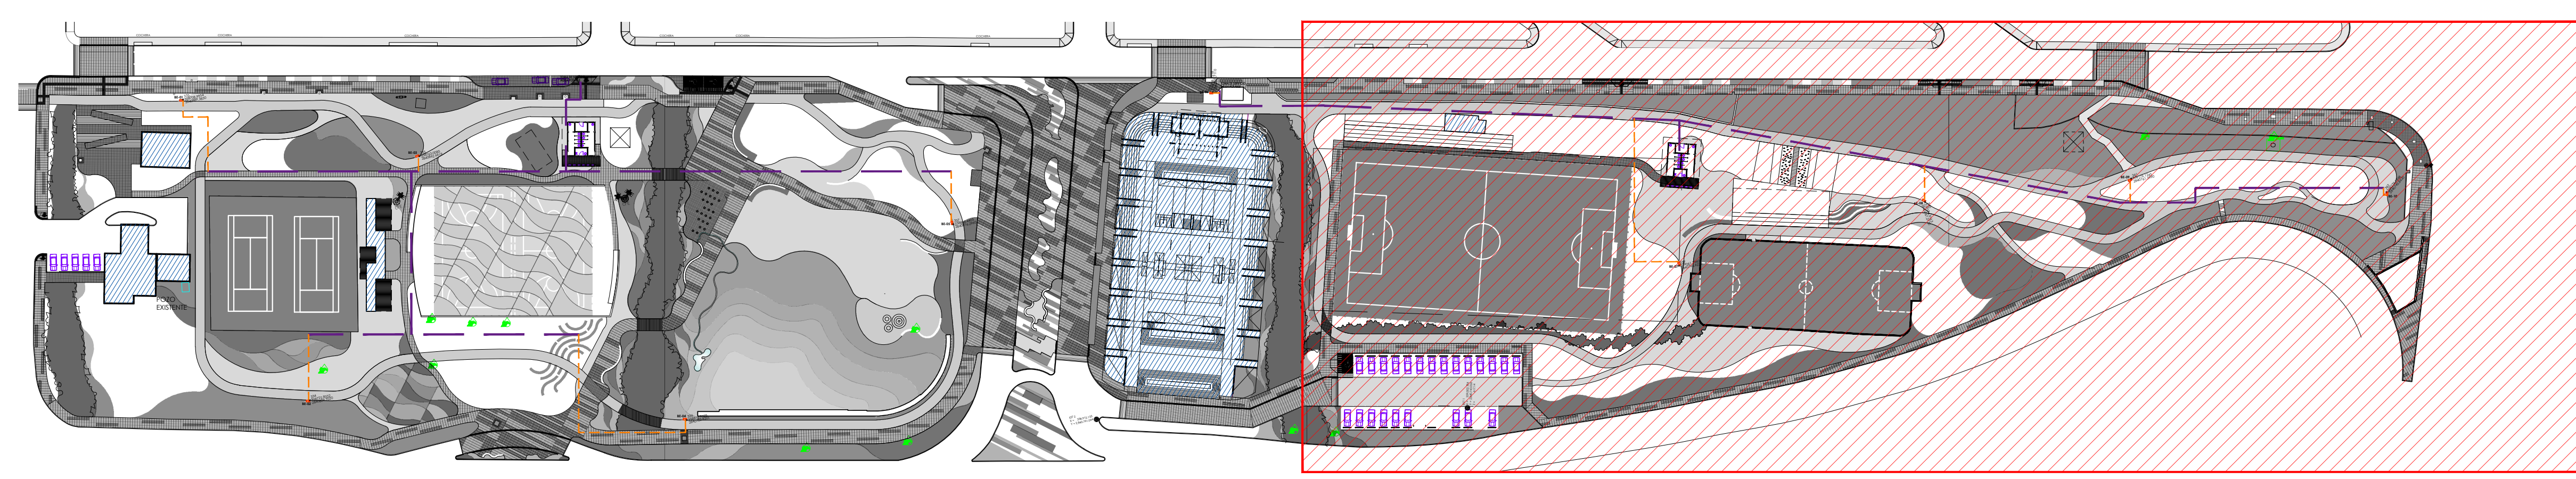

**PLANO LLAVE FASE 1**  
**ESC. 1:1000**  
 0 5.0 10.0 20.0 40.0